




LIME STREET ELEVATION - EAST SIDE, LEFT

SCALE: 3/4" = 1'-0"



LIME STREET ELEVATION - EAST SIDE, RIGHT

SCALE: 3/4" = 1'-0"

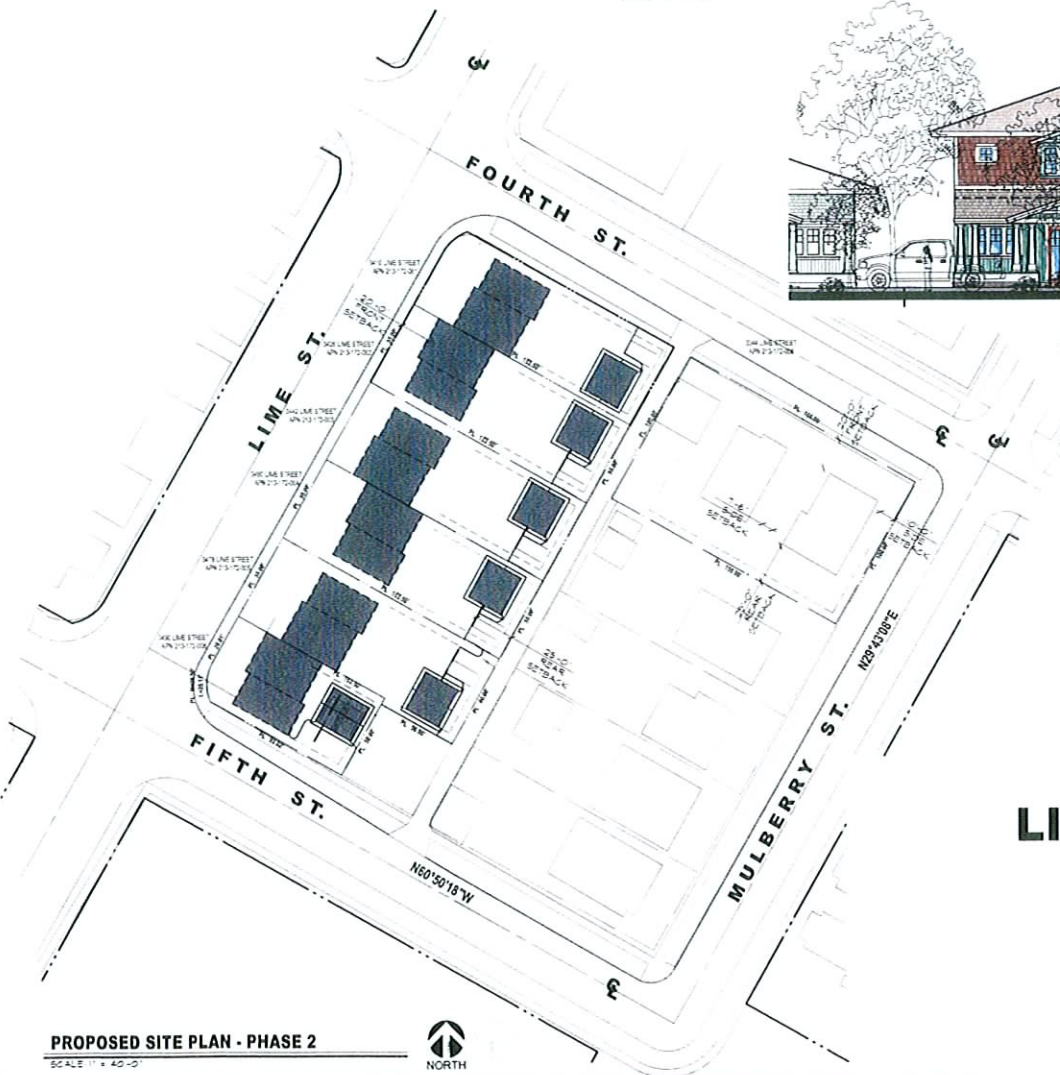

PROPOSED SITE PLAN - PHASE 2

SCALE: 1/4" = 40'-0"



HERITAGE SQUARE, LIME STREET REDEVELOPMENT PHASE 2

NO.	REVISION DESCRIPTION	DATE	BY

DATE: 07/08 DRAWN: DMH
SCALE: AS NOTED JOB#: 08-035
SHEET NO.