


PŮDORYS PODLAHY PODKROVÍ

M 1:50

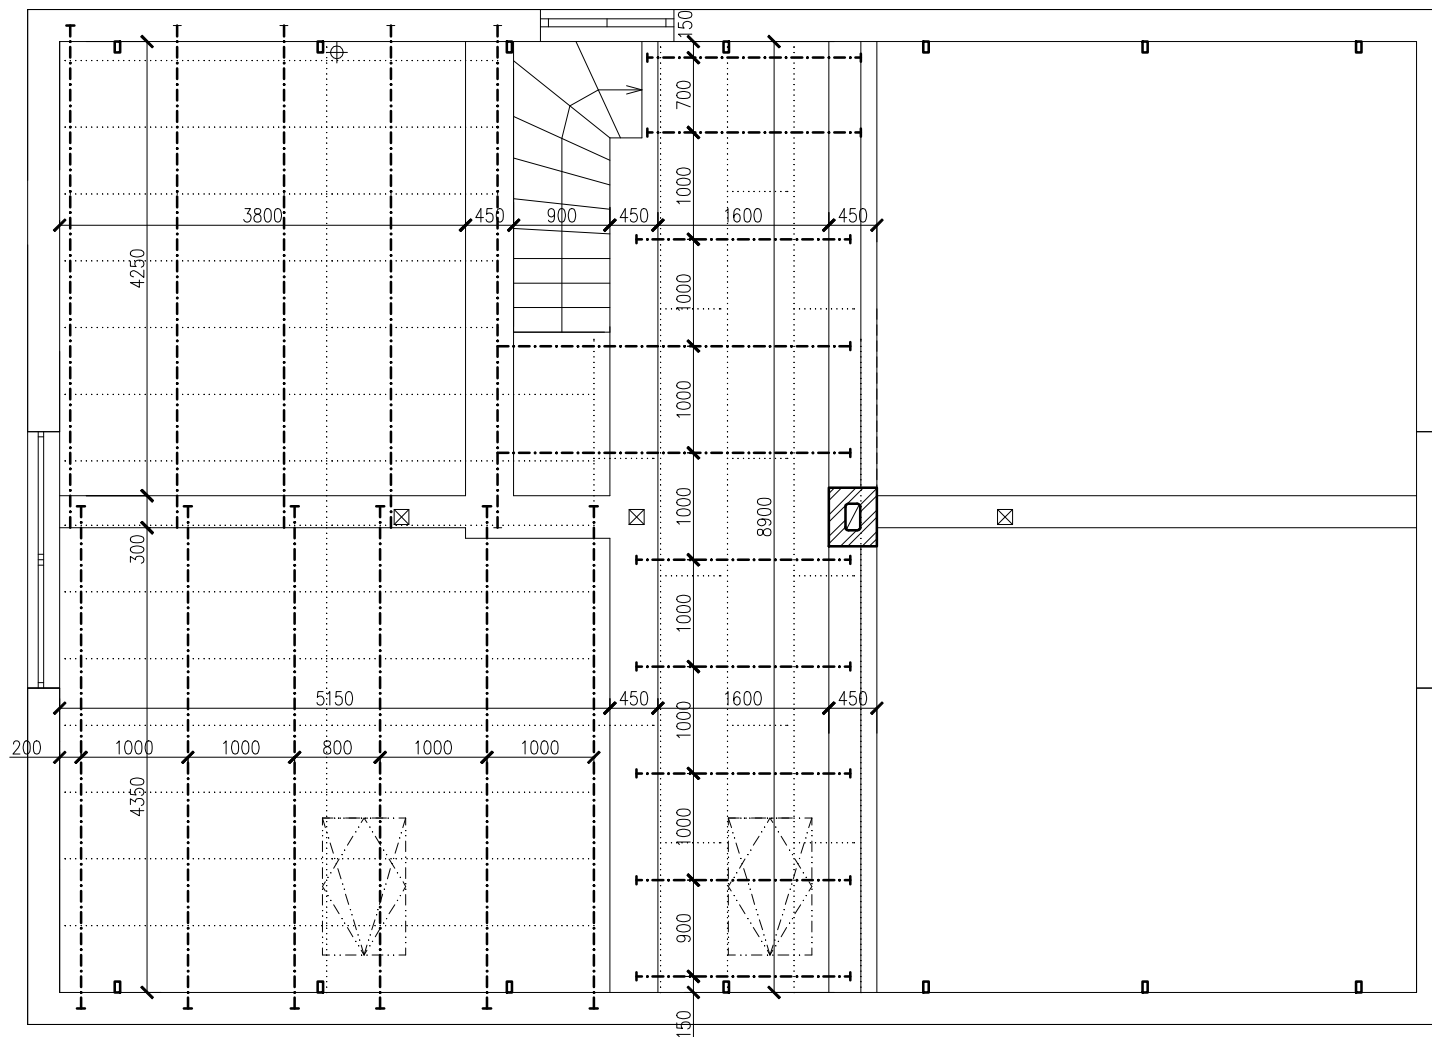

PROFIL	DĚLKA (mm)	KS	CELKEM (m)	kg/m	kg
I140	4700	11	51,7	14,3	739,3
I80	2000	8	16	5,94	95,0
I80	3300	2	6,6	5,94	39,2
CELKEM (kg)					873,6

